
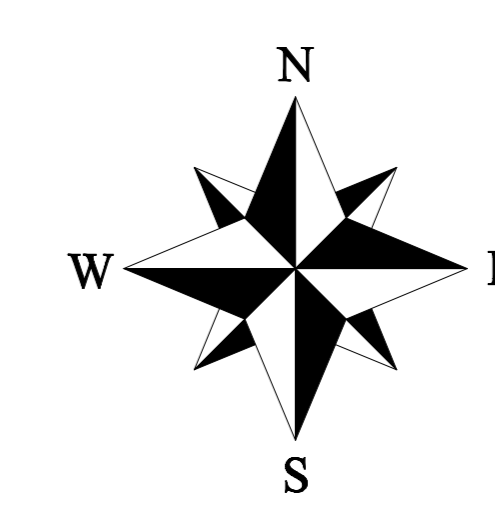



**LEGEND**

Floor Plans	Elevations & Sections
Building Line	Building Line
Fixture Line	Fixture Line
Over head Line	Feature Line
Step Line	Wall Line
Wall Line	Roof Line
Window Line	Fascia Line
Beam Line	Door Line
Purlin Line	Window Line
Rafter Line	Step Line
Roof Line	Ground Line
FFL:99.99 Finished Floor Level	9.99 Level
(9.99) Ceiling Level	
USB9.99 Underside of Beam Level	
DH9.99 Door Head Level	
SPR9.99 Springer Level	
CRO9.99 Crown Level	
WCL9.99 Window Cill Level	
WHL9.99 Window Head Level	
Door	
Rad Radiator	


Key Plan  
Not to scale

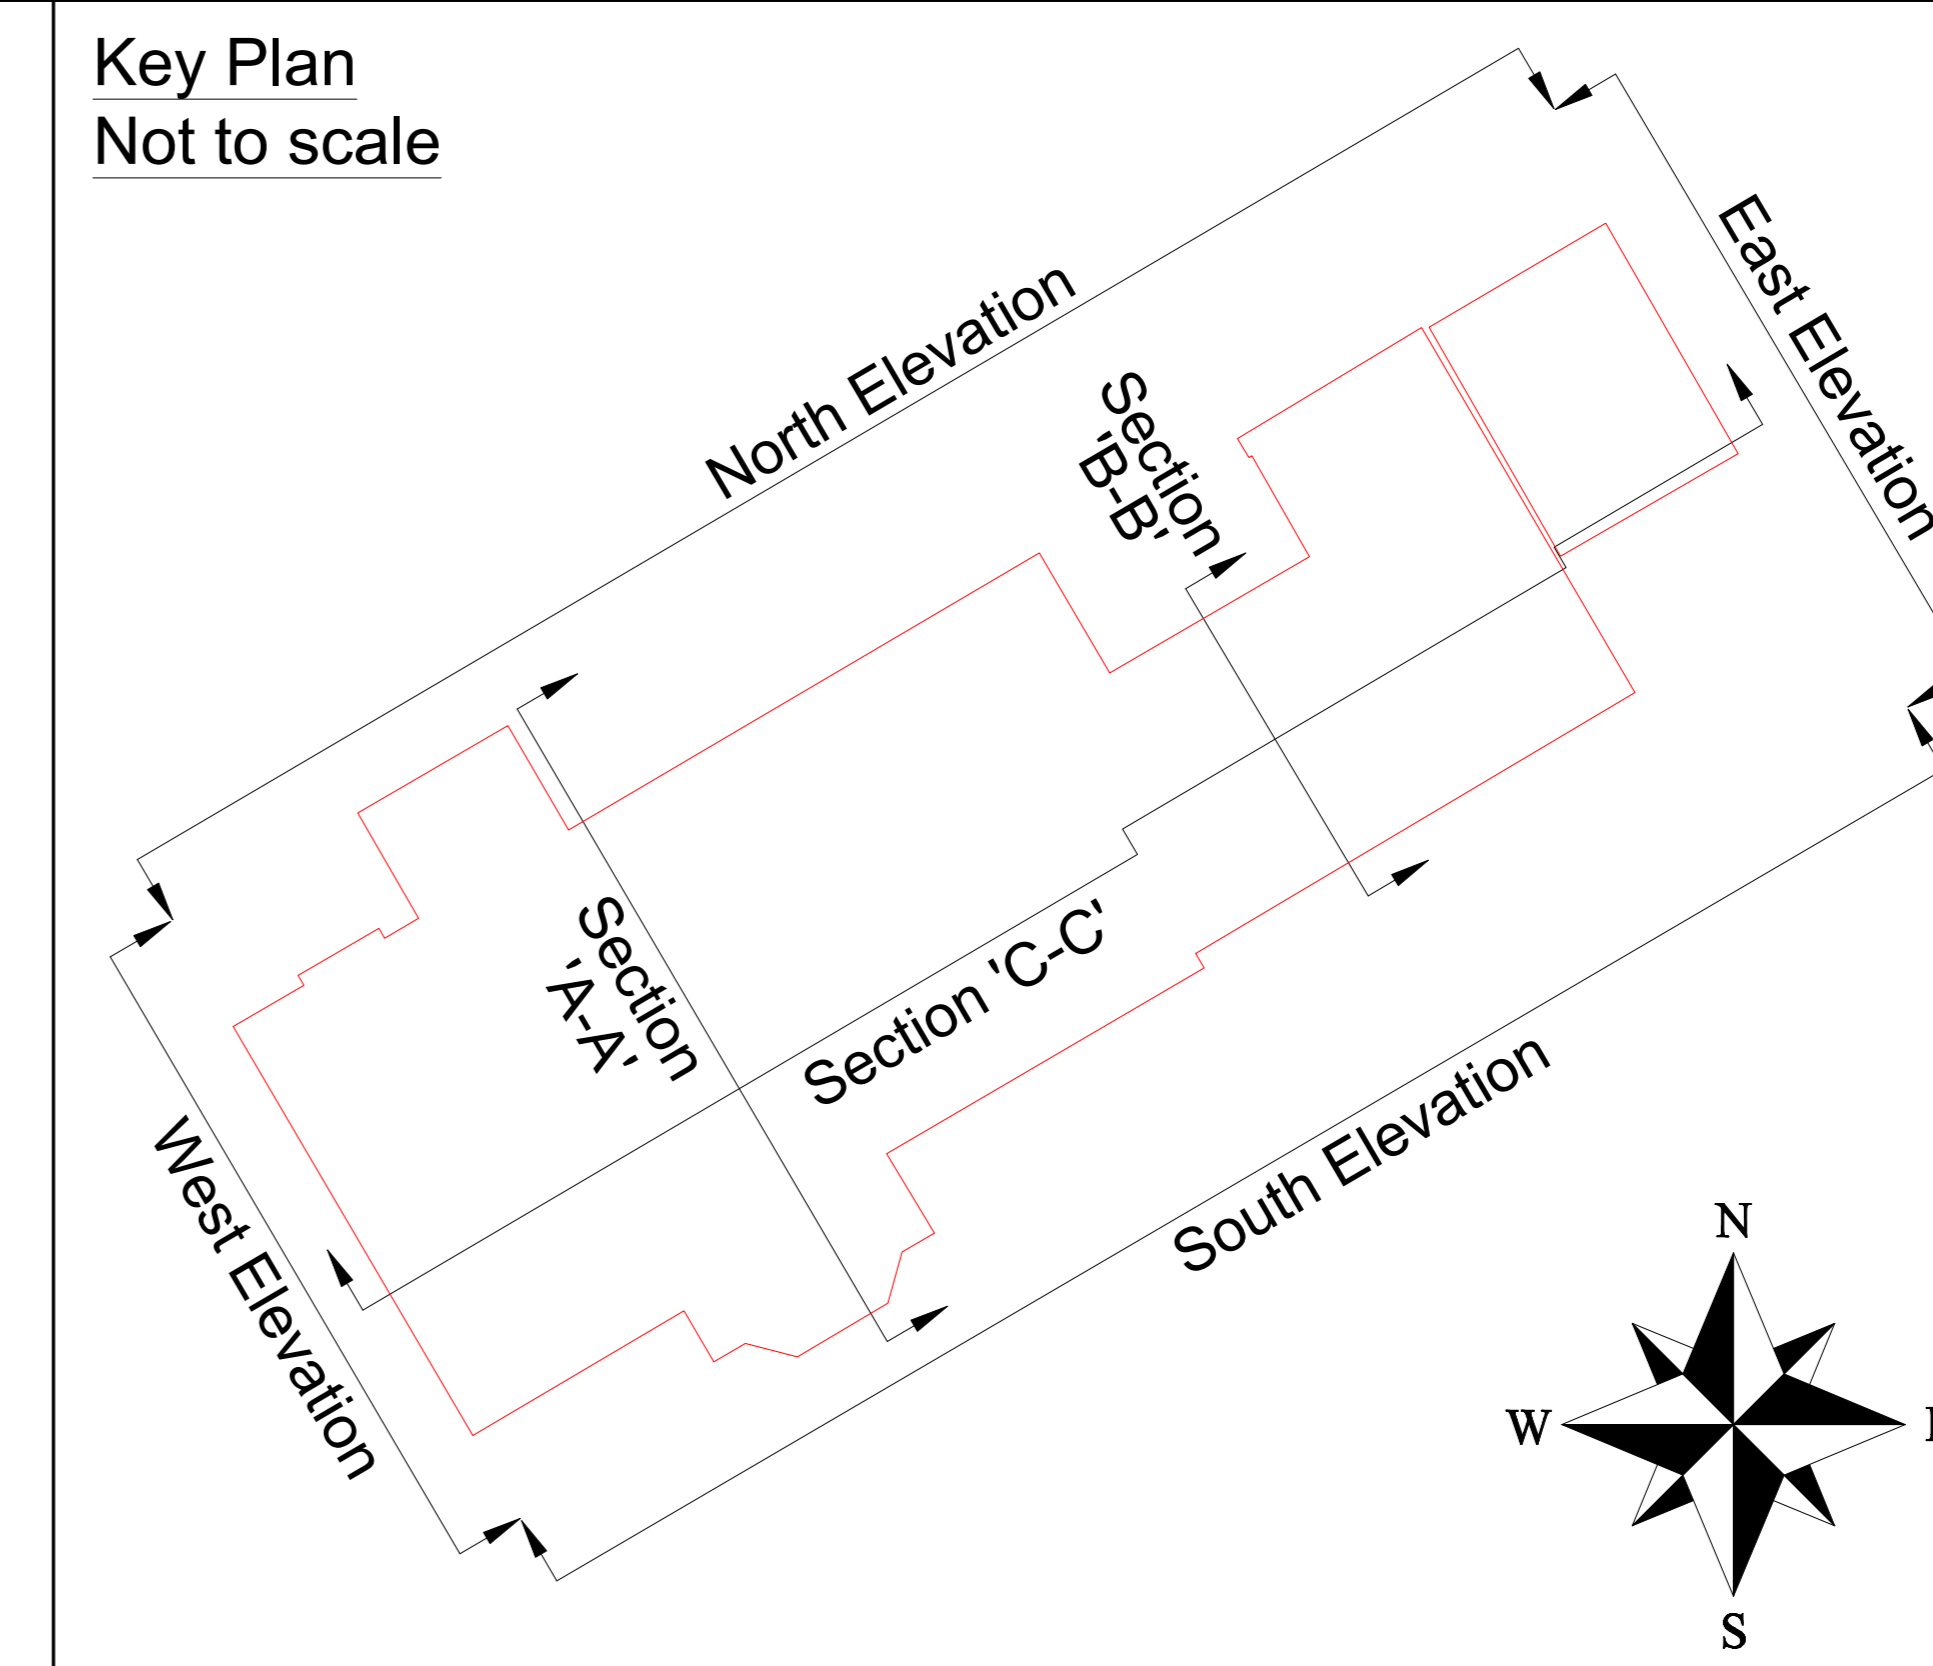


North Elevation

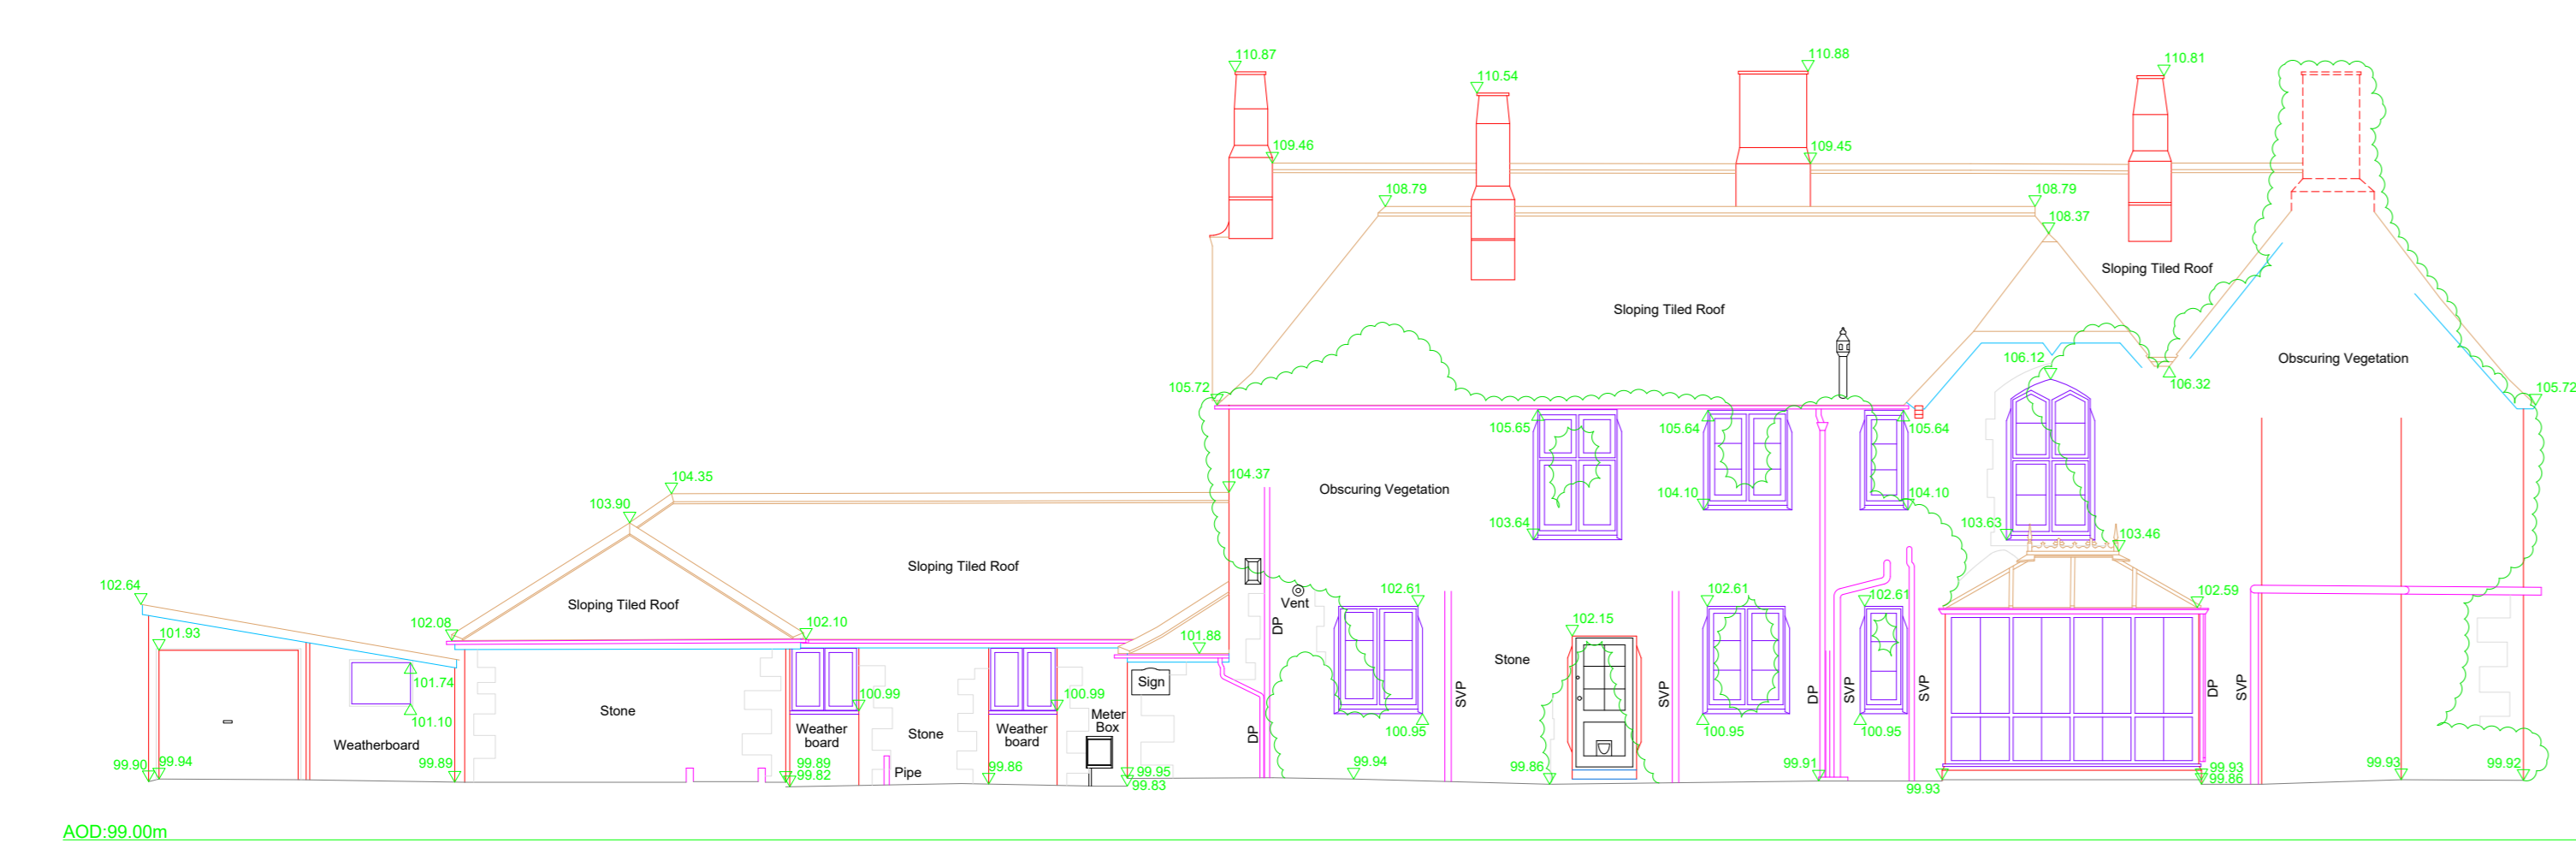


East Elevation

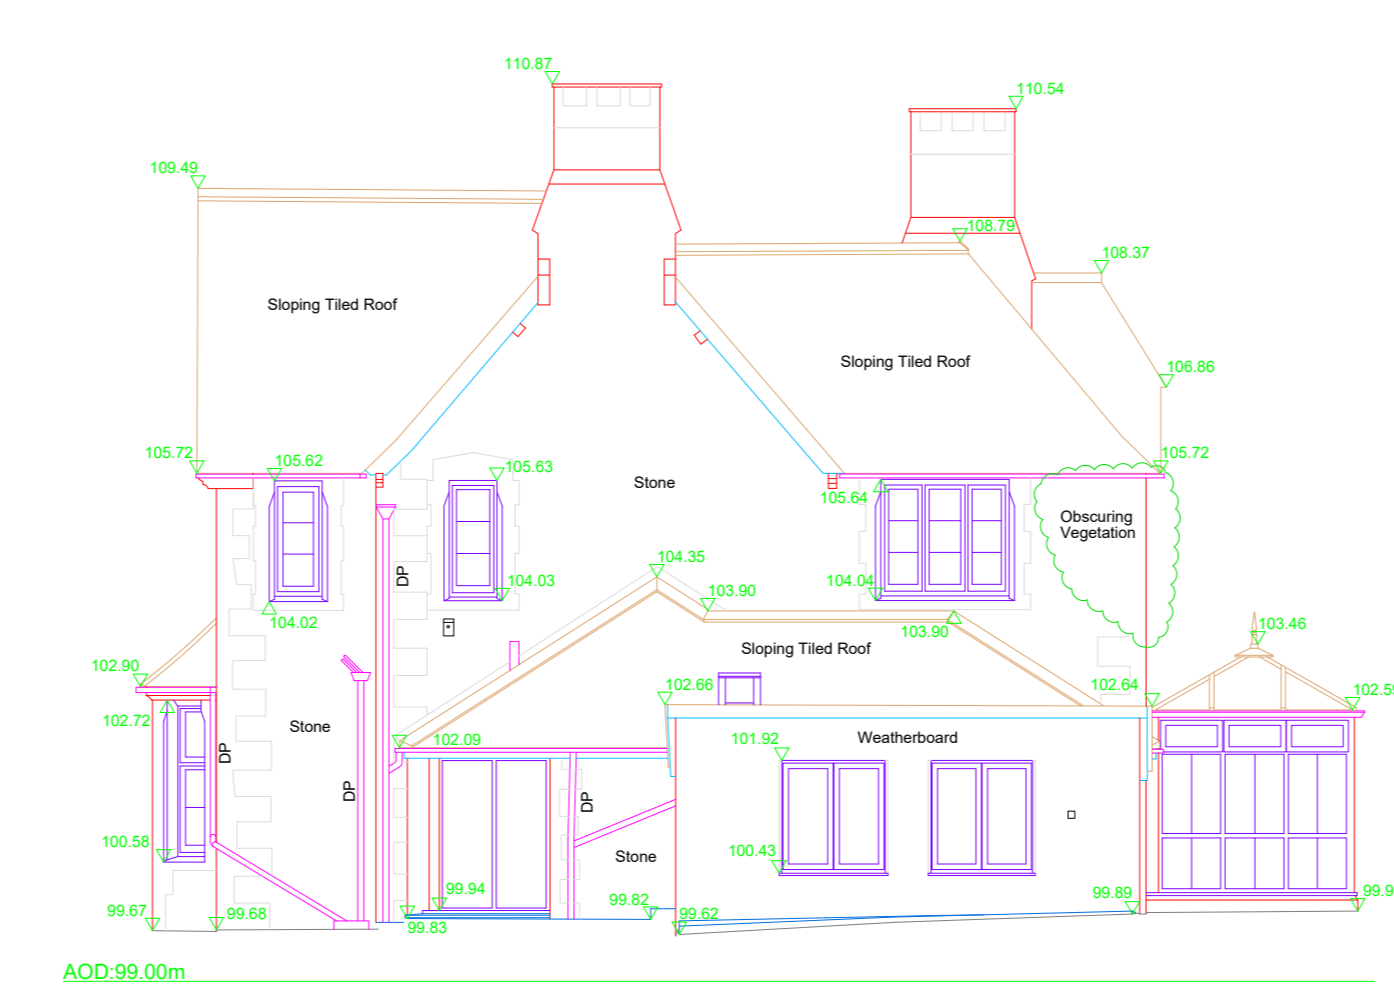


South Elevation

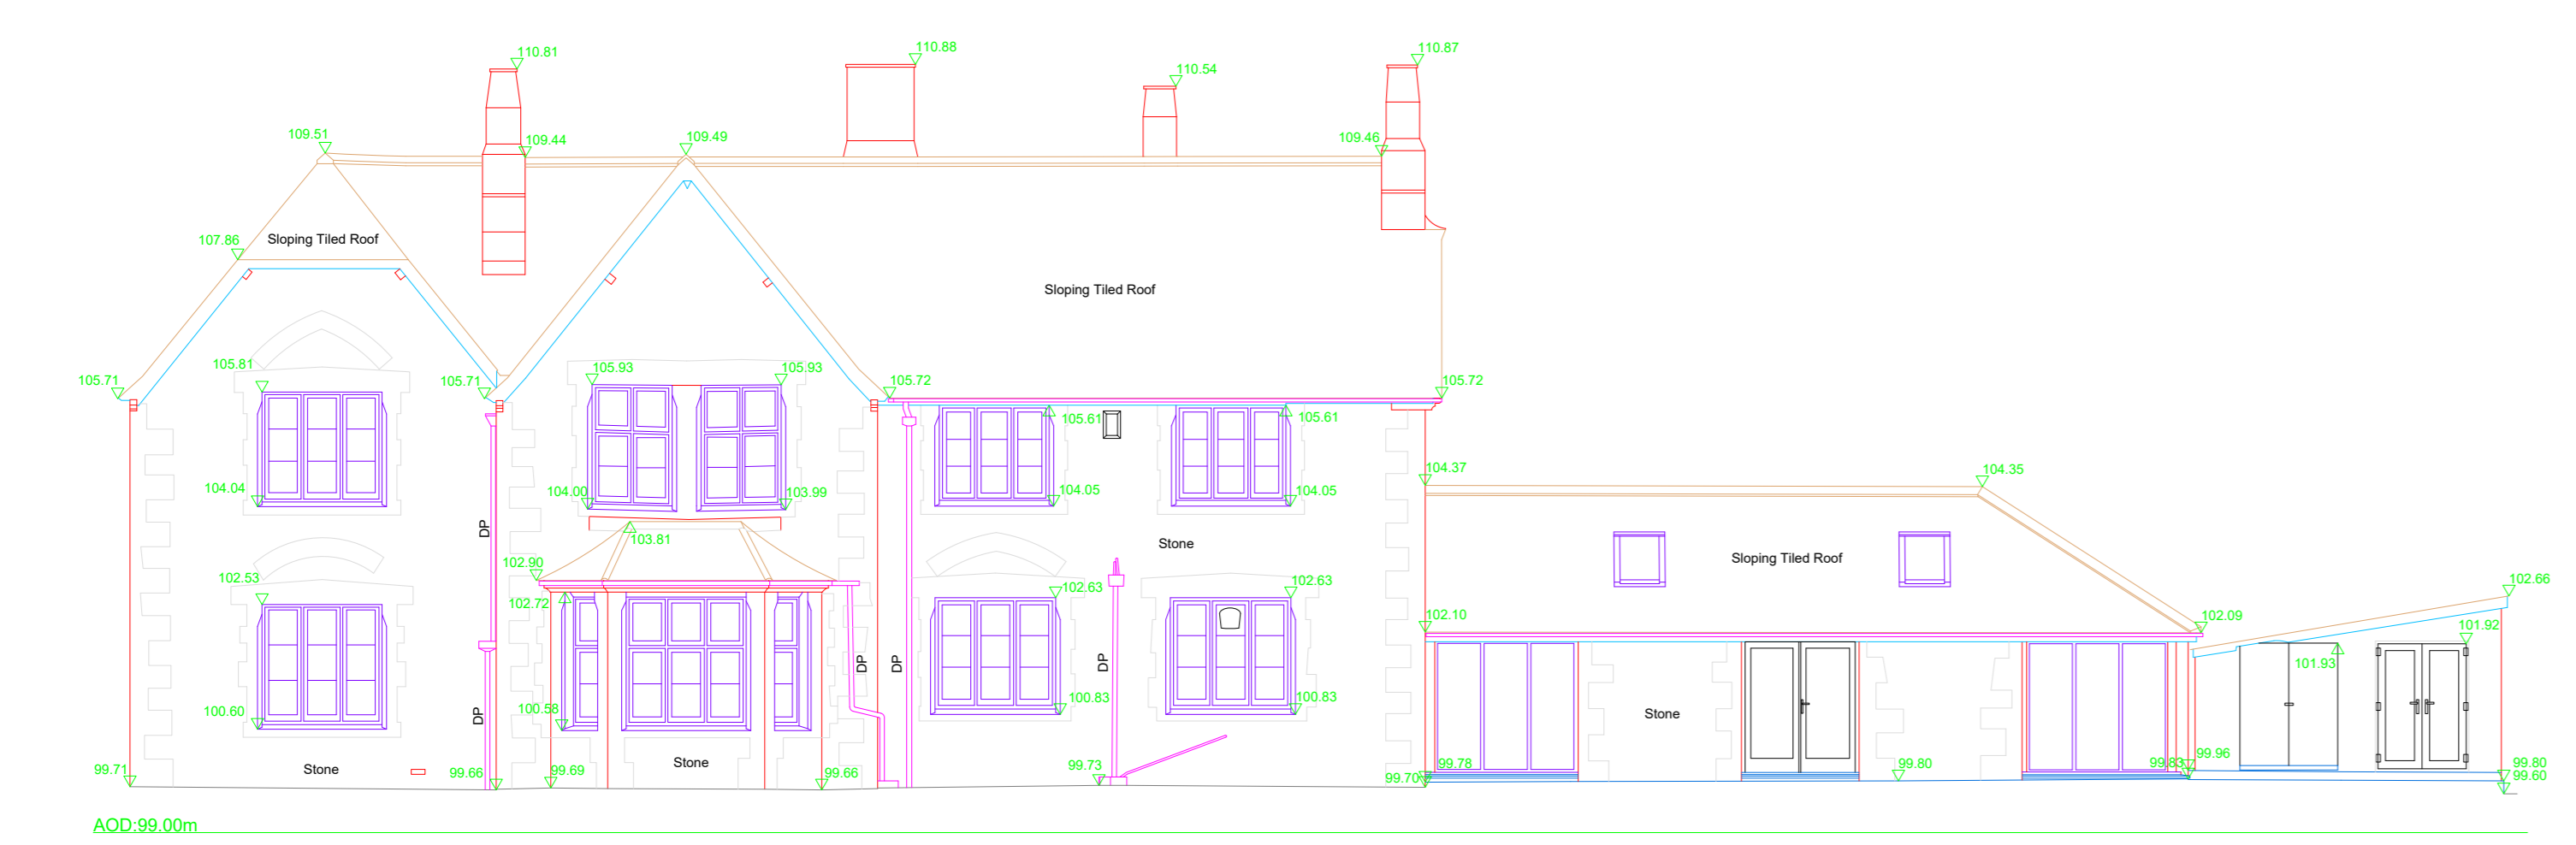


West Elevation

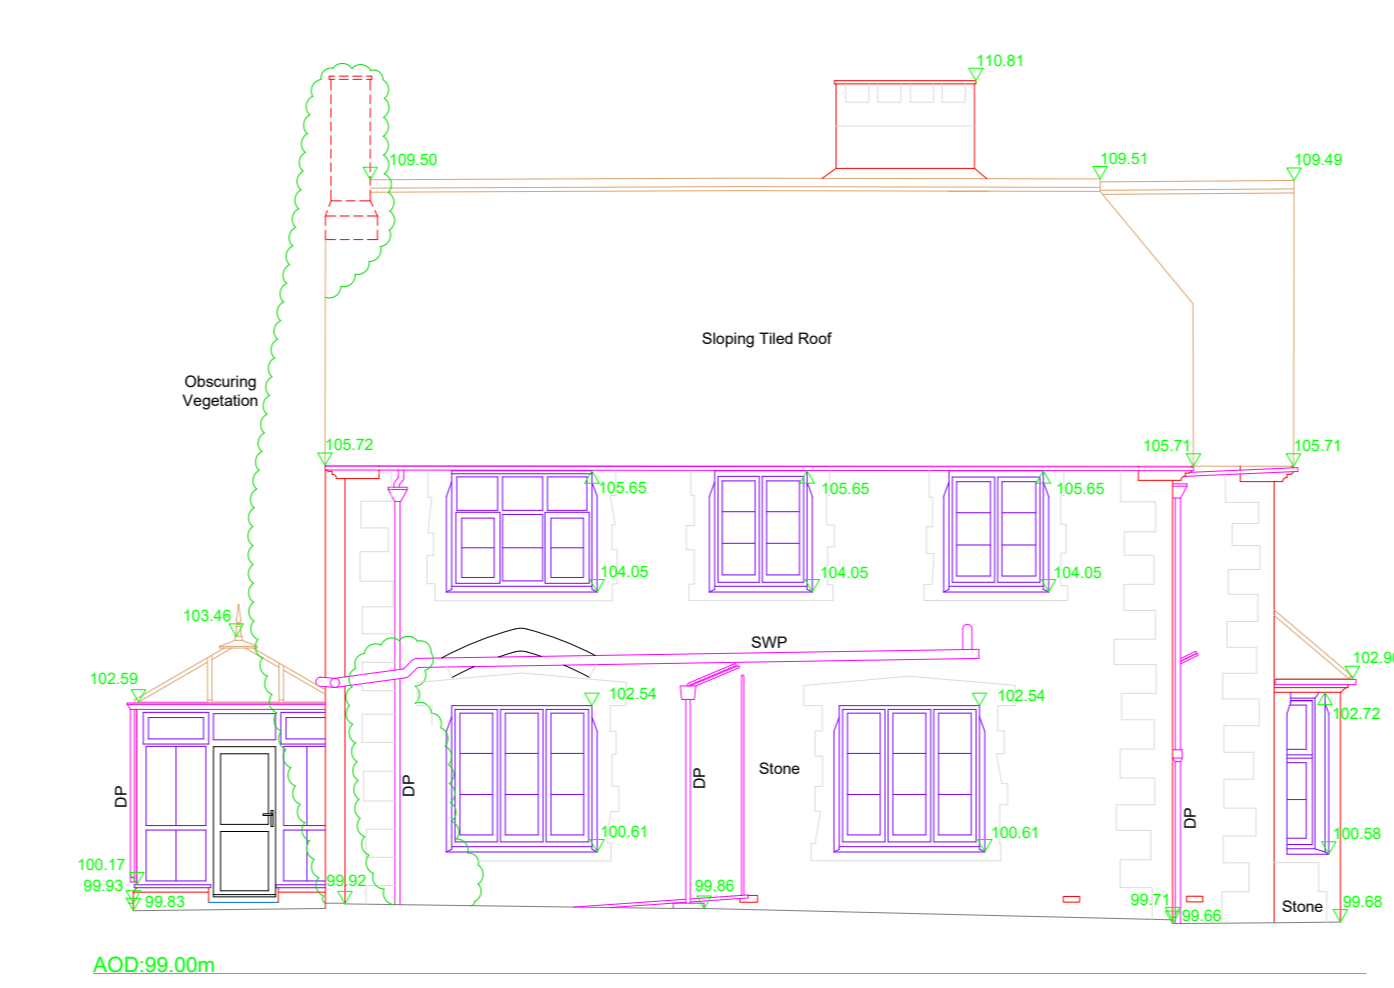


Section 'A-A'

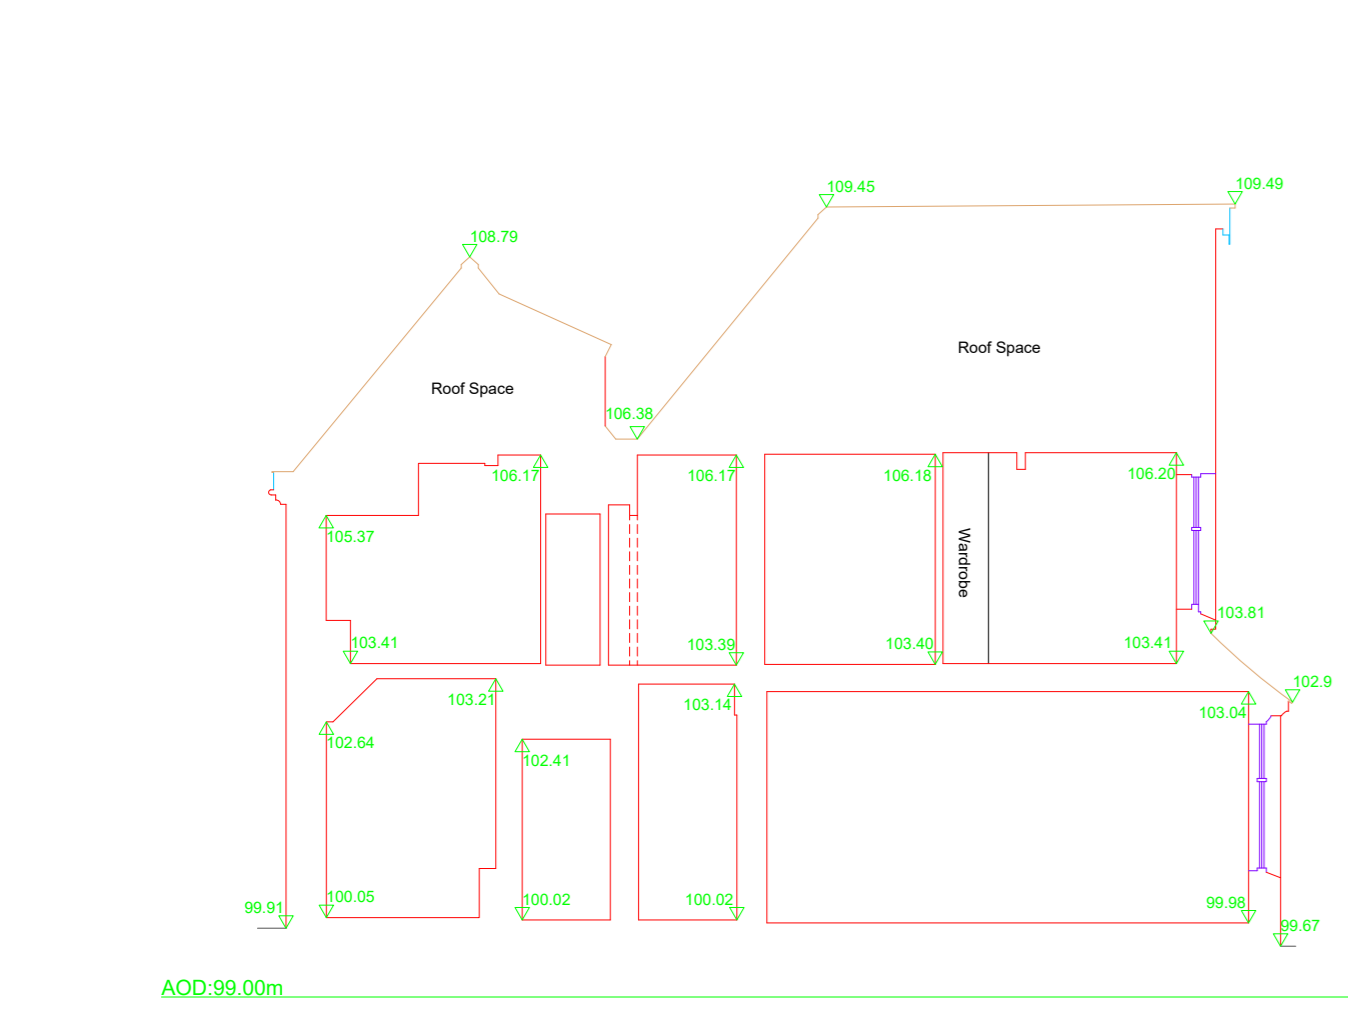

Section 'B-B'

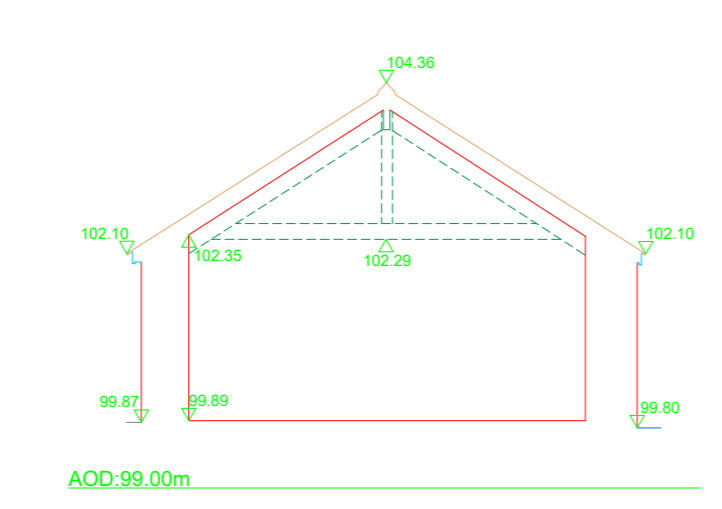

Section 'C-C'

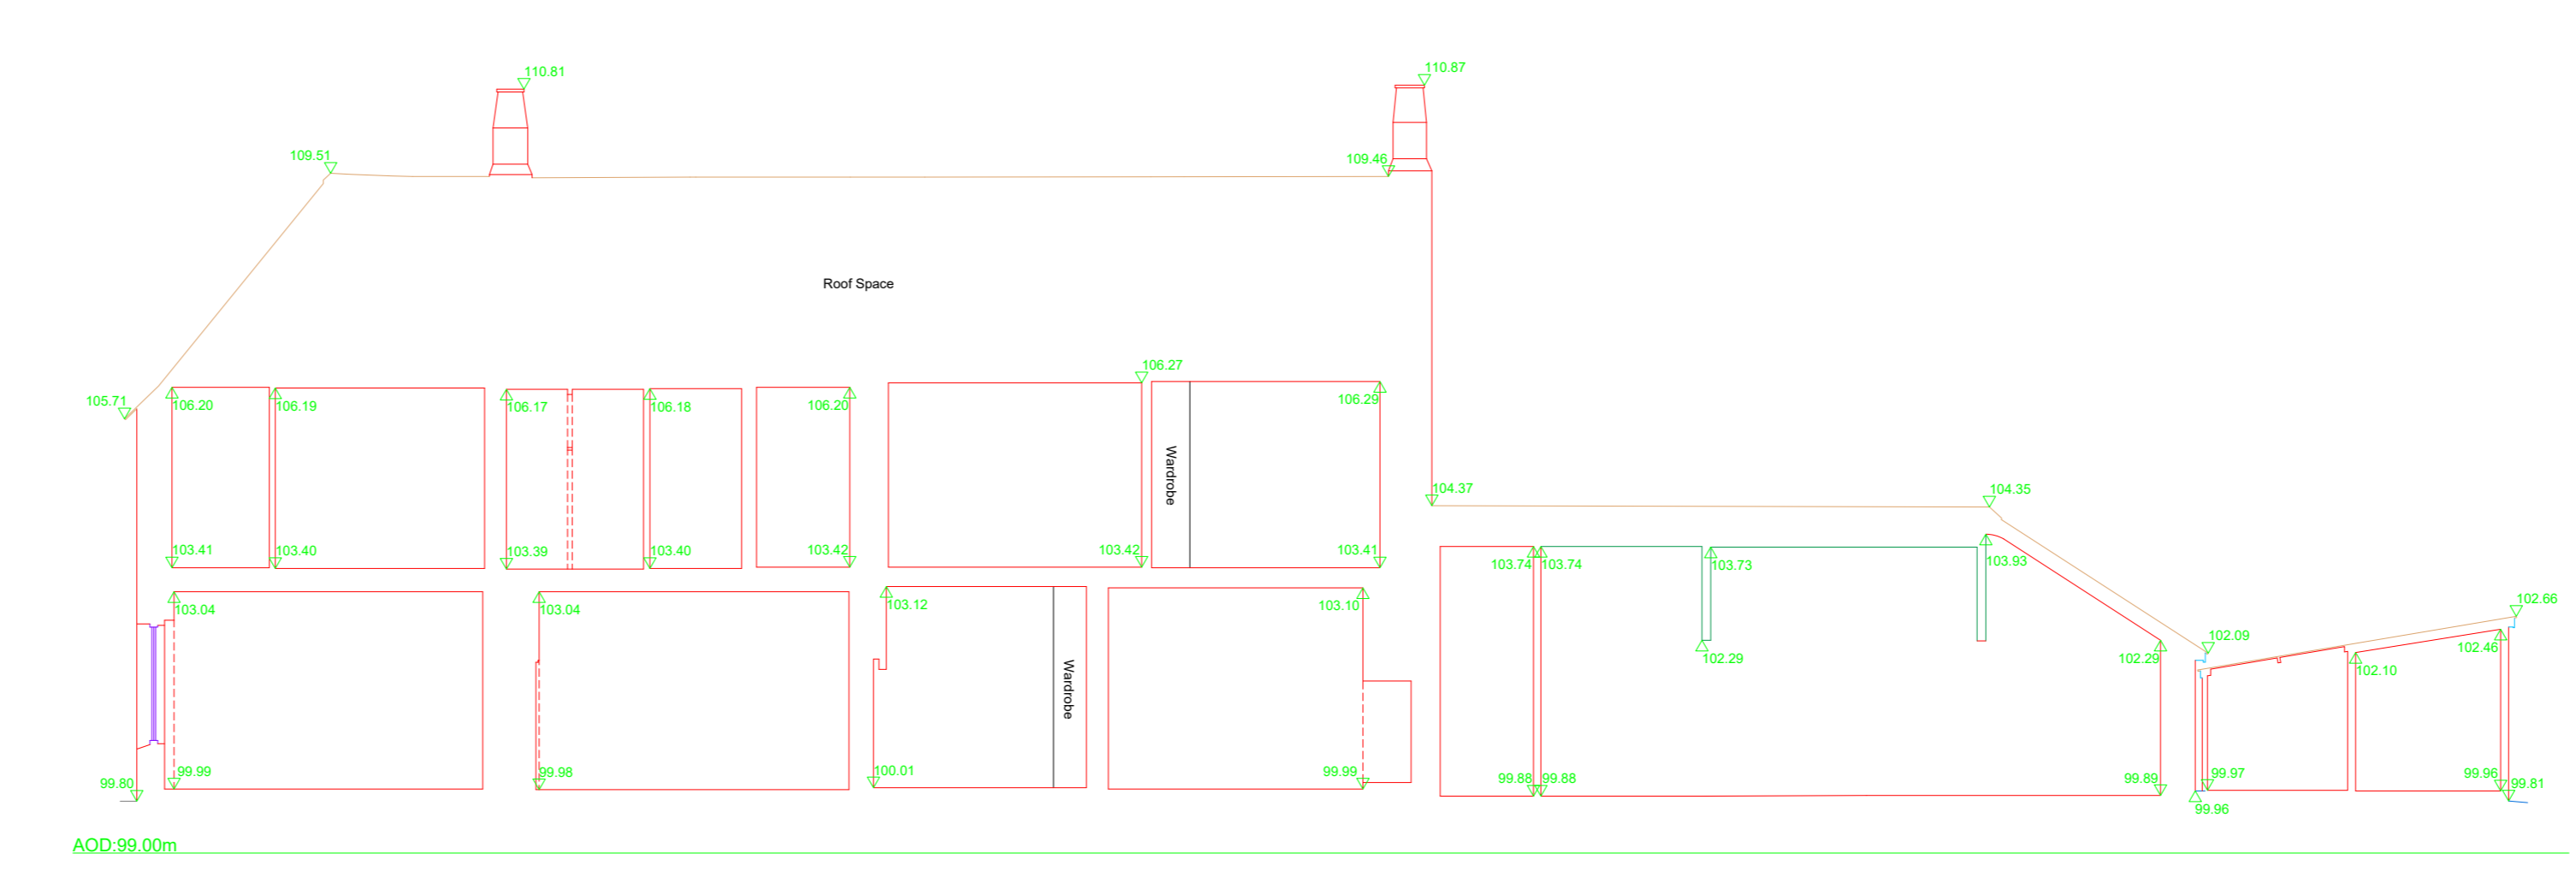

**Notes**  
Levels and coordinate system is based on Piran Surveys Ltd Topographical Survey XX-XXXX-XX.

It is important to note that the same accuracies implied by the plotting scale are equally applicable to digital data supplied for CAD.

Every effort has been made to identify all visible above ground features, however it should be borne in mind that there may be items obscured at the time of survey.

Visible features in the vicinity of the boundaries, as shown on this survey, may not represent the extent of legally conveyed ownership.

This drawing is copyright of Piran Surveys Ltd and may not be reproduced without licence or permission. No responsibility is taken for amendments by others.  
**DO NOT SCALE FROM COPIES FOR CONSTRUCTION PURPOSES.**

Client:  
Project Title: **The Old Vicarage**  
**Cornwall**

Drawing Detail: Elevations & Sections

Rev.	Issue Date	Description
A		Original

Surveyor: SK    Checked: SK    Surv. Date:  
Drawing Scale: 1:100 @ A0    Issue Date:  
Drawing No.    Revision  
**A**